

ORIGINAL



0000138016

BEFORE THE ARIZONA CORPORATION CC

RECEIVED

COMMISSIONERS

Gary Pierce – Chairman
Bob Stump
Paul Newman
Sandra D. Kennedy
Brenda Burns

2012 JUL 16 P 2:48

AZ CORP COMMISSION
DOCKET CONTROL

Arizona Corporation Commission

DOCKETED

JUL 16 2012

DOCKETED BY

ZM

IN THE MATTER OF THE
APPLICATION OF ARIZONA
WATER COMPANY, AN ARIZONA
CORPORATION, TO EXTEND ITS
EXISTING CERTIFICATE OF
CONVENIENCE AND
NECESSITY AT CASA GRANDE,
PINAL COUNTY, ARIZONA

DOCKET NO. W-01445A-05-0469

COMPLIANCE FILING

Decision No. 68607, which was entered in this docket on March 23, 2006, directed Arizona Water Company (the "Company"), the Applicant in this docket, to file certain items as a compliance filing within certain time frames provided in the Decision. A factual background/compliance timeline is as follows:

1. Decision No. 68607 approved an extension of the Company's Certificate of Convenience and Necessity ("CCN") to include areas identified as parcels 1, 3, 4, 5, 6, 7 and 8; the Company was required to file copies of Certificates of Assured Water Supply ("CAWS"), Approvals to Construct ("ATC") and Main Extension Agreements ("MXA") for Parcels 3, 4, 5, 6, and 7 within two years of the entry of the Decision.

2. On February 12, 2007, the Company filed in this docket a copy of the required CAWS, ATC and MXA for Parcel 6, complying fully with Decision No. 68607.¹

¹ Decision No. 68607 did not require any compliance items for Parcel 1. The Decision granted an Order Preliminary for Parcel 8, and AWC was required to obtain a consent, franchise, or permission from the City of Eloy, within one year of the date of the Decision. AWC was unable to satisfy the requirement for Parcel 8 and the Order Preliminary became null and void.

3. On January 26, 2010 the Commission entered Decision No. 71745, extending the deadline for the Company to comply with the Decision concerning parcels 3, 4, 5 and 7 to March 23, 2012.

4. On June 5, 2012 the Commission entered Decision No. 73220, extending the March 23, 2012 compliance deadline to March 23, 2014.

The Company is now filing additional documents in compliance with Decision No. 68607. Specifically, attached hereto as Attachments 1 through 4, inclusively, are ATCs for parcels 3, 4, 5, and 7.

As noted in paragraph 2, above, the Company filed an ATC for parcel 6 on February 12, 2007.

CONCLUSION

Based upon the foregoing, the Company respectfully submits that it has complied with all of the Decision's compliance requirements concerning Approvals to Construct.

RESPECTFULLY SUBMITTED this 16th day of July, 2012.

ARIZONA WATER COMPANY

By: Robert W. Geake
Robert W. Geake
Vice President and General Counsel
ARIZONA WATER COMPANY
Post Office Box 29006
Phoenix, Arizona 85038-9006

1 Original and thirteen (13) copies of the foregoing filed this 16th day of July, 2012 with:

2 Docket Control Division
3 Arizona Corporation Commission
4 1200 West Washington Street
Phoenix, Arizona 85007

5 A copy of the foregoing was mailed this 16th day of July, 2012 to:

6 Honorable Lyn A. Farmer
7 Chief Administrative Law Judge
8 Hearing Division
9 Arizona Corporation Commission
1200 West Washington
Phoenix, AZ 85007

10 Janice Alward, Chief Counsel
11 Legal Division
12 Arizona Corporation Commission
1200 West Washington Street
Phoenix, Arizona 85007

13 Steven M. Olea
14 Director, Utilities Division
15 Arizona Corporation Commission
1200 West Washington Street
16 Phoenix, Arizona 85007

17 Brian K. Bozzo
18 Manager, Compliance and Enforcement
19 Arizona Corporation Commission
1200 West Washington Street
Phoenix, Arizona 85007

20
21
22 By: *R. W. Deake*



**ARIZONA DEPARTMENT OF ENVIRONMENTAL QUALITY
CERTIFICATE OF APPROVAL TO CONSTRUCT
WATER FACILITIES**

Page 1 Of 1

ADEQ File No: 20120096	LTF No: 56032
System Name: Pinal Valley	System Number: 11-009
Project Owner: Arizona Water Company	
Address: P O Box 29006, Phoenix, AZ 85038	
Project Location: Casa Grande	County: Pinal
Description: INSTALLATION OF 680 LINEAR-FEET OF 12" DIP W/POLYWRAP AND RELATED APPURTENANCES.	

Approval to construct the above-described facilities as represented in the approved documents on file with the Arizona Department of Environmental Quality is hereby given subject to provisions 1 through 4 continued on page 1 through 1

1. This project must be constructed in accordance with all applicable laws, including Title 49, Chapter 2, Article 9 of the Arizona Revised Statutes and Title 18, Chapter 5, Article 5 of the Arizona Administrative Code.
2. Upon completion of construction, the engineer shall fill out the Engineer's Certificate of Completion and forward it to the Central Regional Office located in Phoenix. If all requirements have been completed, that unit will issue a Certificate of Approval of Construction. R18-5-507(B), Ariz. Admin. Code. At the project owner's request, the Department may conduct the final inspection required pursuant to R18-5-507(B); such a request must be made in writing in accordance with the time requirements of R18-5-507(C), Ariz. Admin. Code.
3. This certificate will be void if construction has not started within one year after the Certificate of Approval to Construct is issued, there is a halt in construction of more than one year, or construction is not completed within three years of the approval date. Upon receipt of a written request for an extension of time, the Department may grant an extension of time; an extension of time must be in writing. R18-5-505(E), Ariz. Admin. Code.
4. Operation of a newly constructed facility shall not begin until a Certificate of Approval of Construction has been issued by the Department. R18-5-507(A), Ariz. Admin. Code.

Reviewed by: RDR

By: Janak K. Desai
Janak K. Desai, P.E. Unit Manager
Engineering Review Section
Water Quality Division


Date

5/30/2012

cc: File No: 20120096
Regional Office: Central
Owner: Arizona Water Company
County Health Department: Pinal
Engineer: Arizona Water Company
Planning and Zoning/Az Corp. Commission
Engineering Review Database - Etr021


WATER CONSTRUCTION

1. INSTALL 12" DP W/ POLY WRAP & RELATED FITTINGS
2. INSTALL 12" MJ GATE VALVE V.B.C.
3. INSTALL DOUBLE SERVICE 48-10-1
4. INSTALL 12" DP MJ ELL
5. INSTALL 12" DP TEE AND TIE INTO EXISTING WATER MAIN



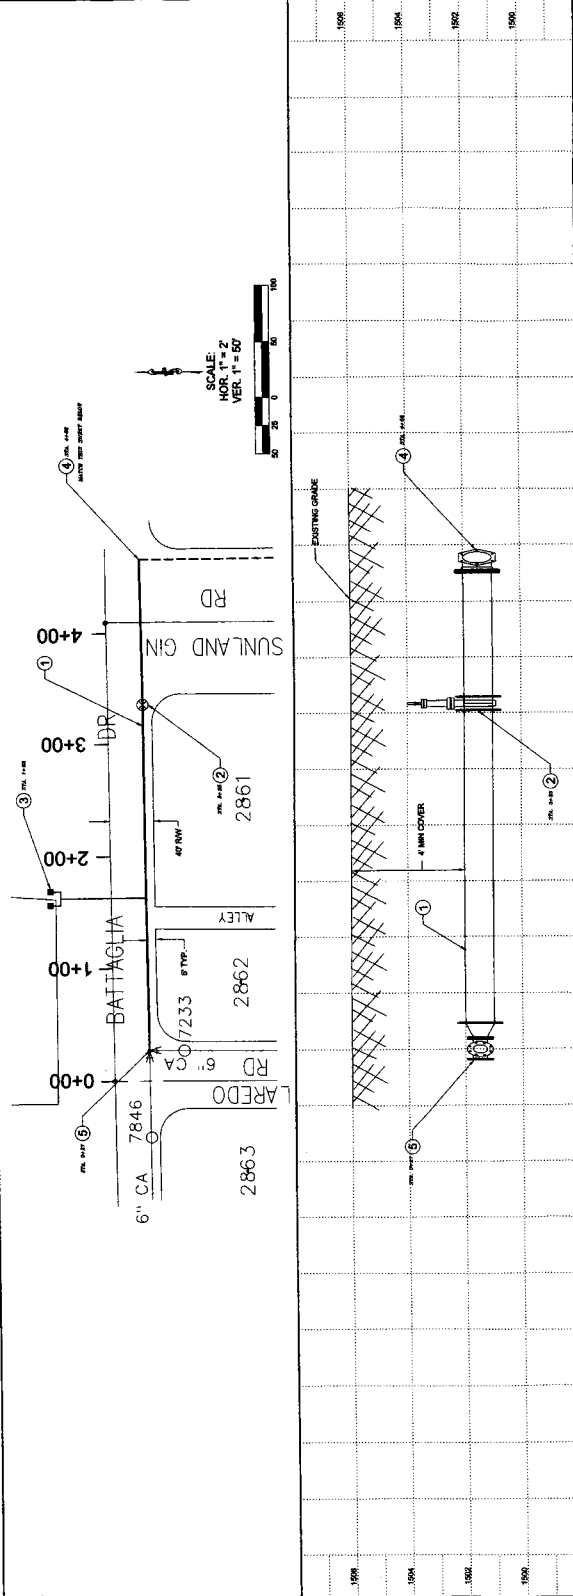


WATER CONSTRUCTION

1. INSTALL 12" DP W/ POLY WRAP & RELATED FITTINGS
2. INSTALL 12" MJ GATE VALVE V.B.C.
3. INSTALL 12" DP MJ ELL
4. INSTALL 12" DP TEE AND TIE INTO EXISTING WATER MAIN

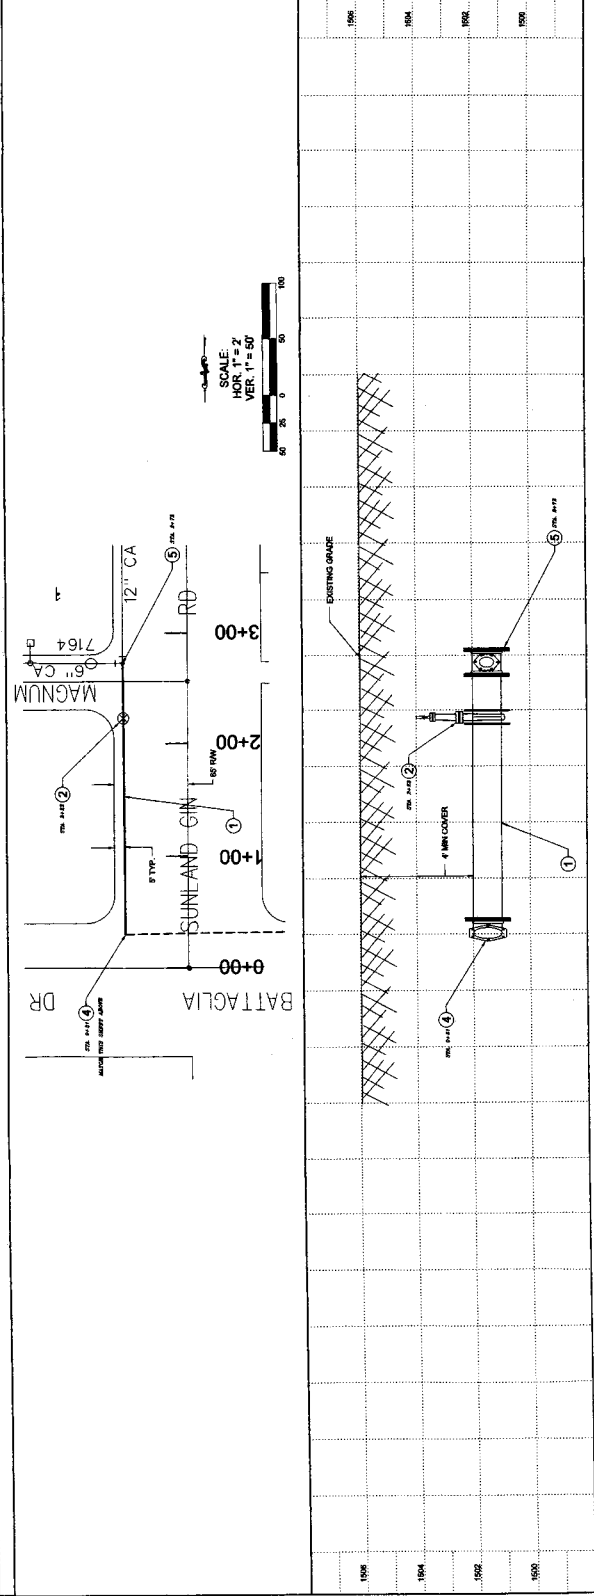

ARIZONA WATER COMPANY
DRAWING NO.
PV-0025
SHEET 2 OF 4
FOR REVIEW ONLY

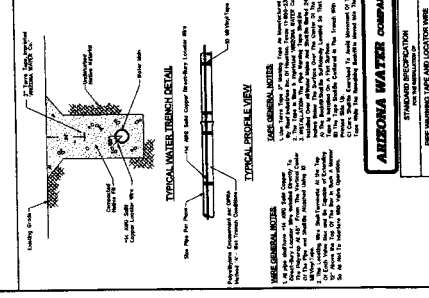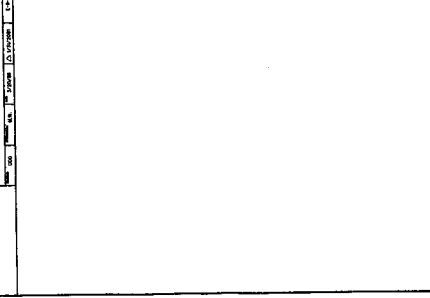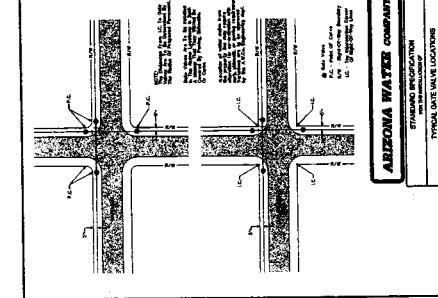



**ARIZONA DEPARTMENT OF ENVIRONMENTAL QUALITY
CERTIFICATE OF APPROVAL TO CONSTRUCT
WATER FACILITIES**

Page 1 Of 1

ADEQ File No: 20120097	LTF No: 56033
System Name: Pinal Valley	System Number: 11-009
Project Owner: Arizona Water Company	
Address: P O Box 29006, Phoenix, AZ 85038	
Project Location: Casa Grande	County: Pinal
Description: INSTALLATION OF 5,790 LINEAR-FEET OF 12-INCH DIP AND RELATED APPURTENANCES ALONG HACIENDA ROAD.	


Approval to construct the above-described facilities as represented in the approved documents on file with the Arizona Department of Environmental Quality is hereby given subject to provisions 1 through 4 continued on page 1 through 1

1. This project must be constructed in accordance with all applicable laws, including Title 49, Chapter 2, Article 9 of the Arizona Revised Statutes and Title 18, Chapter 5, Article 5 of the Arizona Administrative Code.
2. Upon completion of construction, the engineer shall fill out the Engineer's Certificate of Completion and forward it to the Central Regional Office located in Phoenix. If all requirements have been completed, that unit will issue a Certificate of Approval of Construction. R18-5-507(B), Ariz. Admin. Code. At the project owner's request, the Department may conduct the final inspection required pursuant to R18-5-507(B); such a request must be made in writing in accordance with the time requirements of R18-5-507(C), Ariz. Admin. Code.
3. This certificate will be void if construction has not started within one year after the Certificate of Approval to Construct is issued, there is a halt in construction of more than one year, or construction is not completed within three years of the approval date. Upon receipt of a written request for an extension of time, the Department may grant an extension of time; an extension of time must be in writing. R18-5-505(E), Ariz. Admin. Code.
4. Operation of a newly constructed facility shall not begin until a Certificate of Approval of Construction has been issued by the Department. R18-5-507(A), Ariz. Admin. Code.

Reviewed by: RDR


By: Janak K. Desai 5/30/2012
 Janak K. Desai, P.E. Unit Manager Date
 Engineering Review Section
 Water Quality Division

cc: File No : 20120097
 Regional Office: Central
 Owner: Arizona Water Company
 County Health Department: Pinal
 Engineer: Arizona Water Company
 Planning and Zoning/Az Corp. Commission
 Engineering Review Database - Etr021

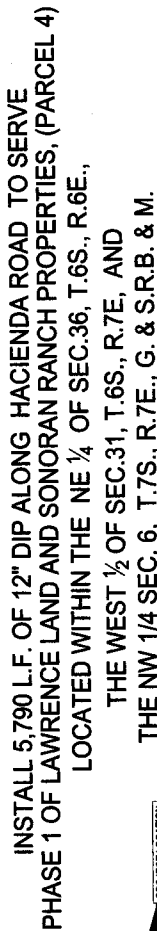

QUANTITIES LIST		QTY TOTAL
ITEM DESCRIPTION		
1	12" DIP W/ POLYWRAP	5,790 LF
2	12" TRANSITION COUPLING	1 EA
3	12" M.J. x FLO. TEE	1 EA
4	12" G.V.B.C. x R.G. x M.J.	2 EA
5	12" G.V.B.C. x M.J. x M.J.	10 EA
6	INSTALL 2" FLOW-OFF ASSEMBLY	2 EA
7	INSTALL 1" DOUBLE SERVICE	1 EA

17. All roads and materials used according to current County Health Department Standards and Reviews, Arizona Water Company's Standard Specifications for Water Distribution and Sewerage Construction, and the Manual on Uniform Traffic Control and Signaling.
18. Traffic control and barricading shall be according to the Manual on Uniform Traffic Control and Signaling, and shall be approved by the County Sheriff's Office. Traffic control shall be 52' intervals with open traffic openings.
19. Contractor shall submit a Traffic Control Plan to the County Sheriff's Office for review and approval.
20. All work on streets or County roads shall require an on-duty Point County Sheriff's Office presence.
21. All work on streets or County roads shall require an on-duty Point County Sheriff's Office presence.
22. No trench to be open/unexcavated under existing traffic safety property, signage and lighting.
23. All work shall be completed within the time frame of the County approval.
24. All work shall be completed within the time frame of the County approval.
25. All work shall be completed within the time frame of the County approval.

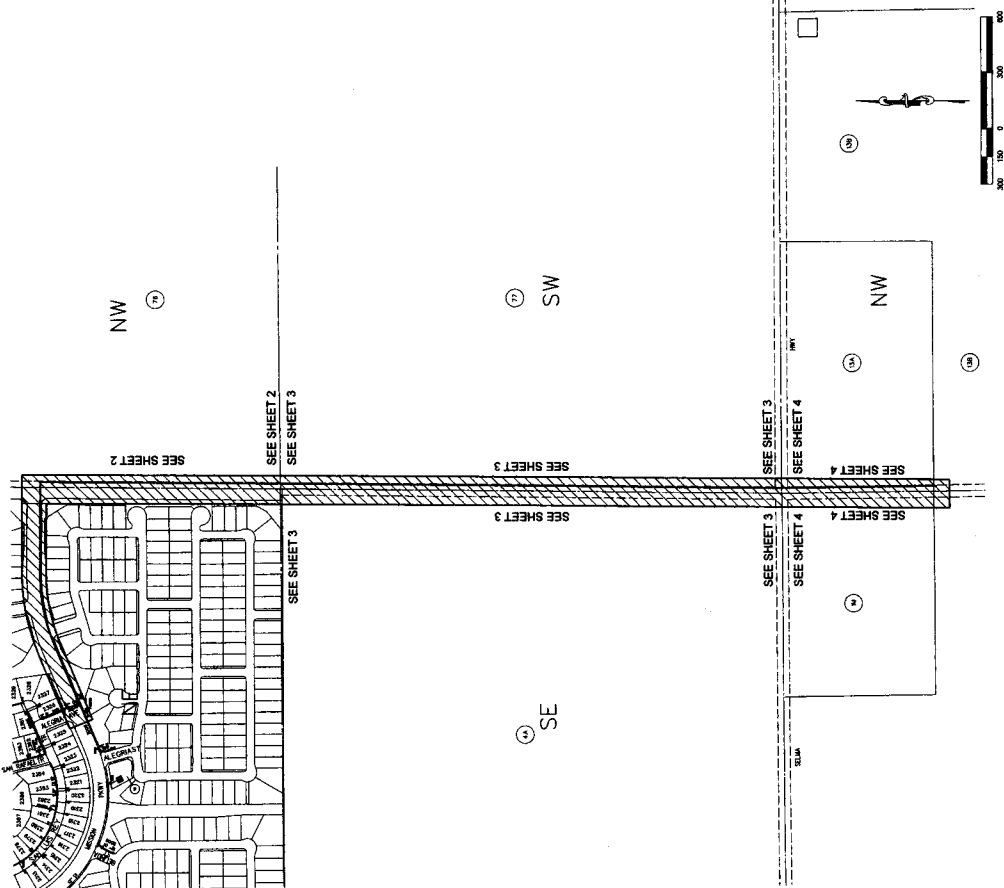

<p>ADEQ APPROVAL</p> <p>_____</p> <p>FILE NO. _____</p>	<p style="text-align: center;">RECORD DRAWING CERTIFICATION</p> <p>I HEREBY CERTIFY THAT THE "RECORD DRAWINGS" MEASUREMENTS AT SHOWN PERSON IN THIS MADE TO THE BEST OF MY KNOWLEDGE AND BELIEF.</p> <p style="text-align: right;">_____ REGISTERED ENGINEER AND SURVEYOR</p> <p style="text-align: right;">DATE _____</p>
--	---

RE-APPROVED BY:	DATE _____
_____	_____
PINAL COUNTY ENGINEER	PINAL COUNTY, PUBLIC WORKS DEPARTMENT
RE-APPROVAL EXPIRES _____	DATE _____

APPROVAL FOR CONSTRUCTION
ARIZONA DEPARTMENT OF ENVIRONMENTAL QUALITY
DATE 5-24-12 BY KJR



RECEIVED

APPLIED ENGINEERING
REVIEW SECTION
MAY 6 8 2012

ARIZONA WATER COMPANY 3605 N. GILMAN WAY, POST OFFICE BOX 20000 PHOENIX, ARIZONA 85008-0000 (602) 240-0800 FAX (602) 240-0800		PROJECT NO. 13A & 13B INSTALL 5.7' OF 12" DIP ALUMINUM HAZARD ROAD TO SERVE PARCEL 13A & 13B.	
DATE: 4/10/2012 DRAWN BY: MS SHOWN		COVER	
SHEET NO. 263-1100 PROJECT NO. 13A & 13B		DATE: 4/10/2012 DRAWN BY: MS SHOWN	



260308
FREDRICK K
SCHNEIDER
9 Jul 12
VERB
Expires 9/30/2013
PV-0022
SHEET 1 OF 6

- 1 Install 12" DP Water Main & Related Fittings & Joint
- 2 Remove 2" Blow-Off Assembly and Tie Into Existing 12" Water Main
- 3 Install 12" G.V.S.B.C., M.J. x M.J.
- 4 Install 12" M.J. x F.L.G. Tee
- 5 Install 12" G.V.S.B.C., F.L.G. x M.J.
- 6 Install 2" Blow Off Assembly
- 7 Install 1" Single Service

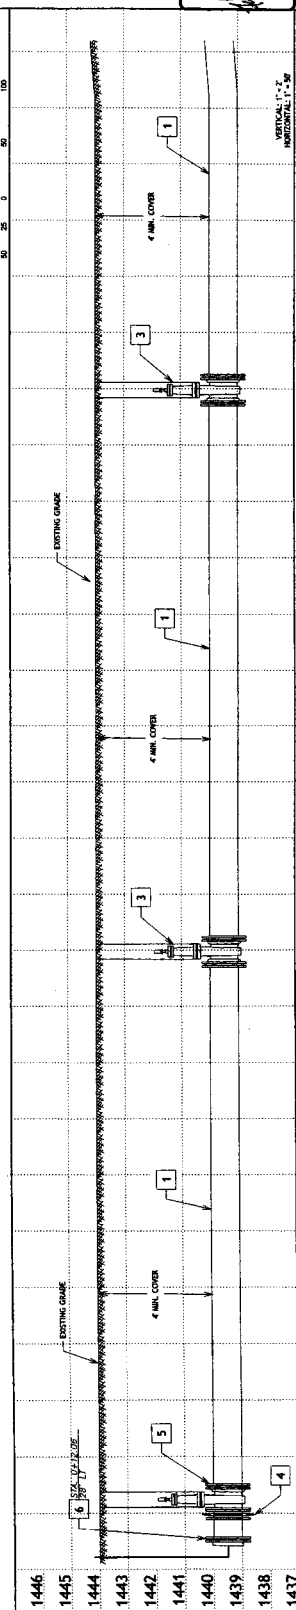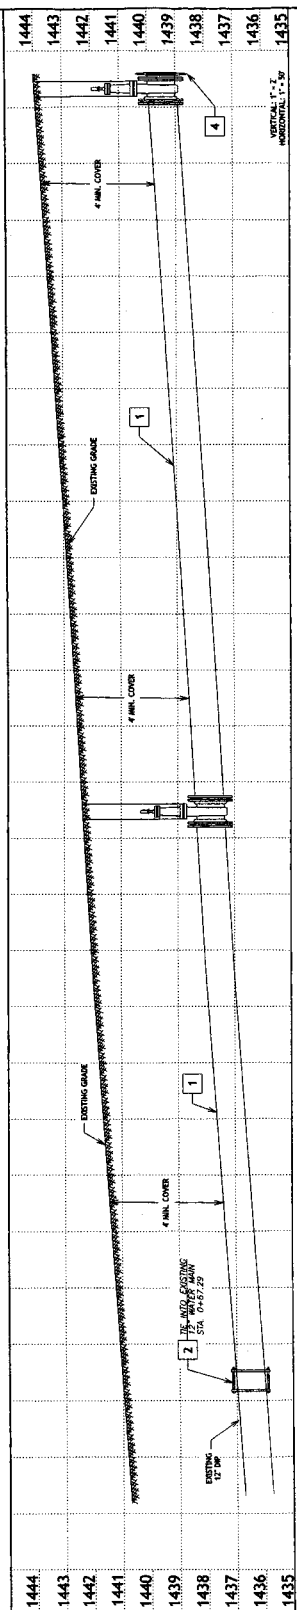

WATER CONSTRUCTION

1. Install 12" DP Water Main
2. Install 12" DP Water Main
3. Install 12" DP Water Main
4. Install 12" DP Water Main
5. Install 12" DP Water Main
6. Install 12" DP Water Main
7. Install 12" DP Water Main

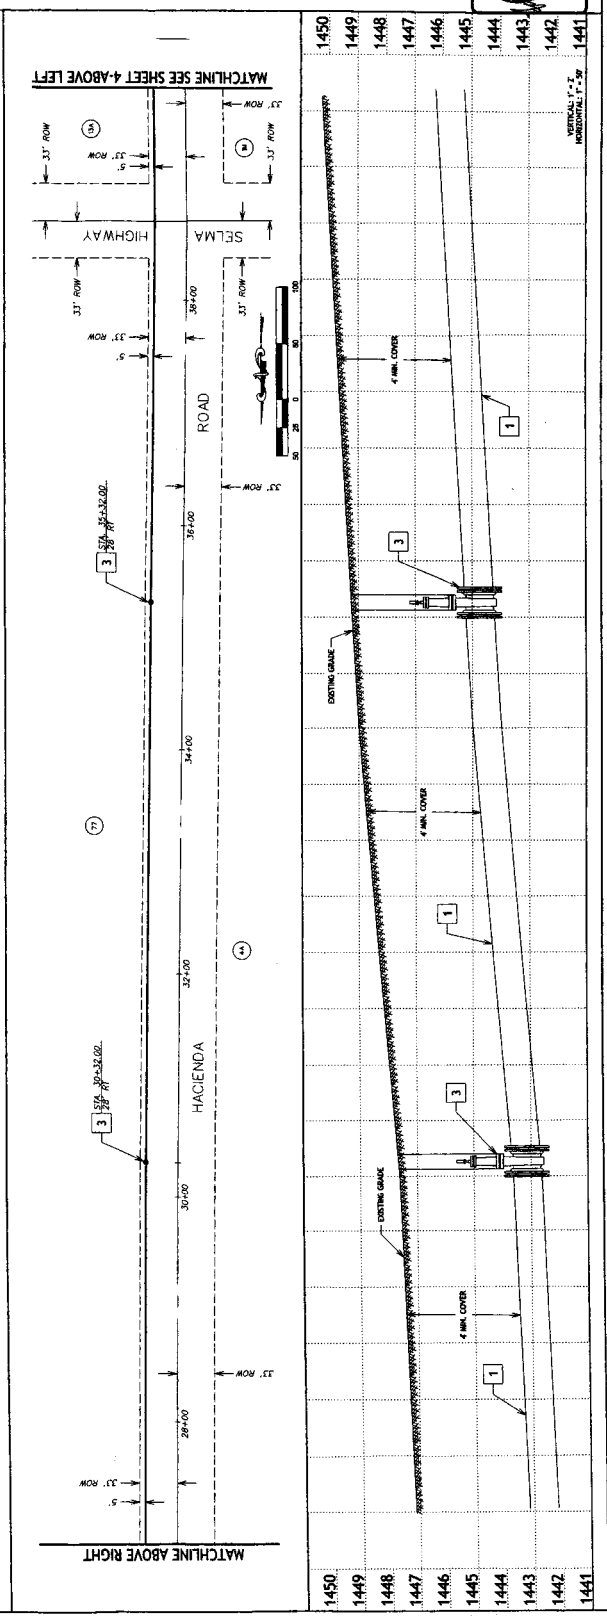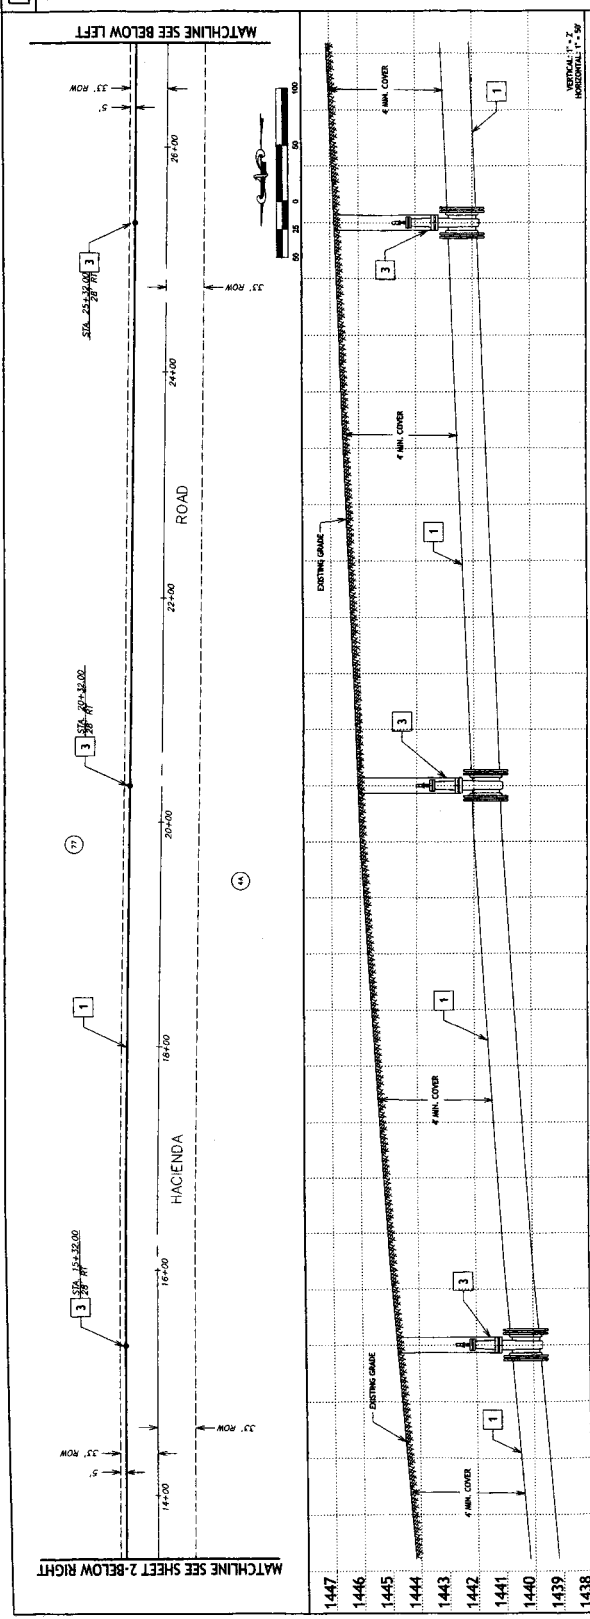

ARIZONA WATER COMPANY

DESIGNED BY

PV-0022

SHEET 3 OF 6



APPROVED FOR CONSTRUCTION

DATE: 10-1-11

FOR WATER ONLY

WATER CONSTRUCTION


1. Install 12" DIB Water Main
2. Install 12" DIB Water Main
3. Install 12" DIB Water Main
4. Install 12" DIB Water Main
5. Install 12" DIB Water Main
6. Install 12" DIB Water Main
7. Install 12" DIB Water Main

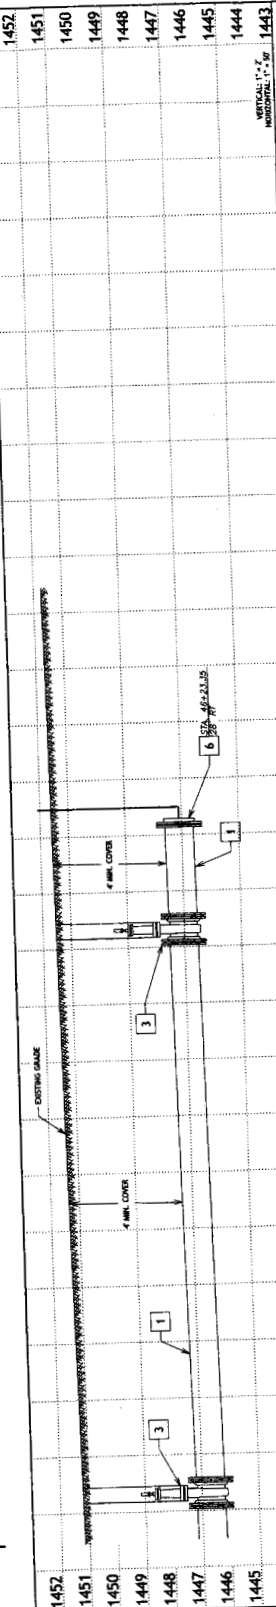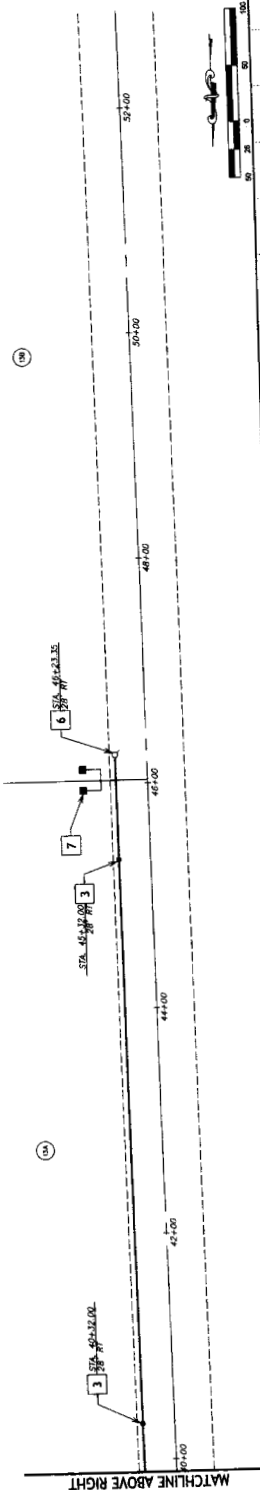

ANDREW WALTER COMPANY
DRAWING NO.
PV-0022
SHEET 4 OF 6


FOR WATER ONLY

VERTICAL 1" = 2'
HORIZONTAL 1" = 50'

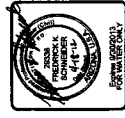

ARIZONA WATER COMPANY
DRAWING NO. **PV-0022**
SHEET 6 OF 6


SCALE: 1" = 10'-0"
3/8" = 1'-0"
1/4" = 2'-0"

 


ENCASUREMENT FOR PIPE CROSSING
SECTION A-A




ENCASUREMENT FOR PIPE CROSSING
SECTION A-A

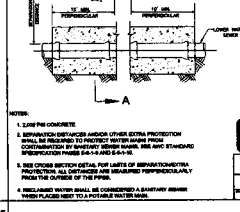


ENCASUREMENT FOR PIPE CROSSING
SECTION A-A

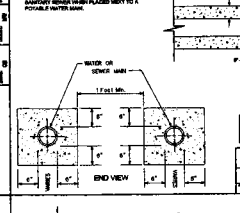


ENCASUREMENT FOR PIPE CROSSING
SECTION A-A

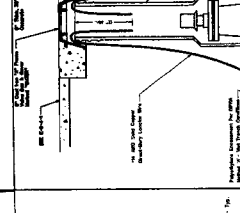

ENCASUREMENT FOR PIPE CROSSING
SECTION A-A

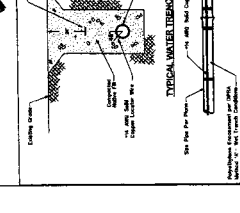


ENCASUREMENT FOR PIPE CROSSING
SECTION A-A

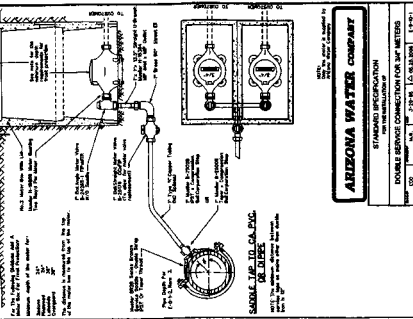


ENCASUREMENT FOR PIPE CROSSING
SECTION A-A




ENCASUREMENT FOR PIPE CROSSING
SECTION A-A

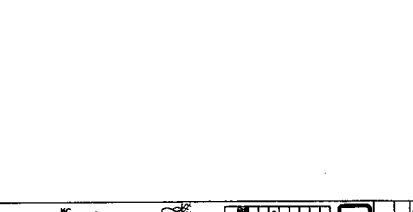


ENCASUREMENT FOR PIPE CROSSING
SECTION A-A

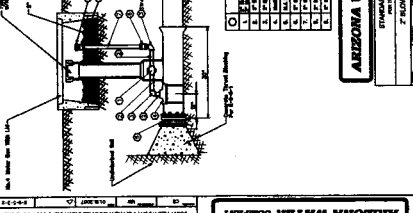


ENCASUREMENT FOR PIPE CROSSING
SECTION A-A

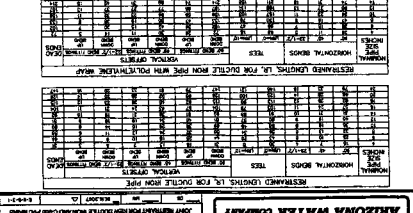


ENCASUREMENT FOR PIPE CROSSING
SECTION A-A

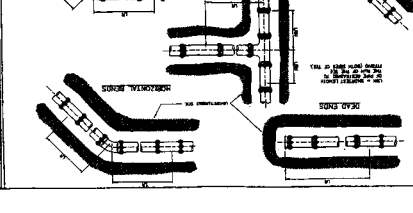


ENCASUREMENT FOR PIPE CROSSING
SECTION A-A

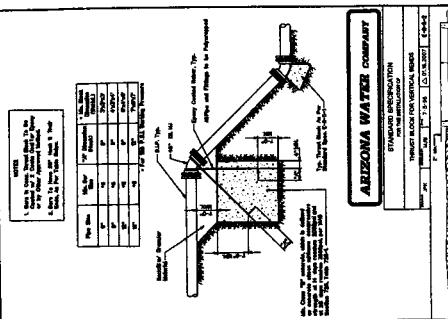


ENCASUREMENT FOR PIPE CROSSING
SECTION A-A

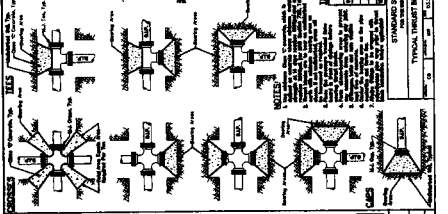


ENCASUREMENT FOR PIPE CROSSING
SECTION A-A

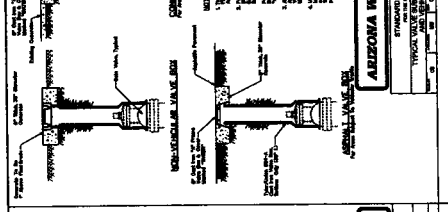


ENCASUREMENT FOR PIPE CROSSING
SECTION A-A

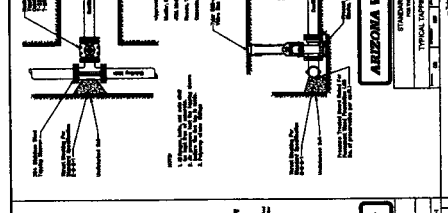

ENCASUREMENT FOR PIPE CROSSING
SECTION A-A

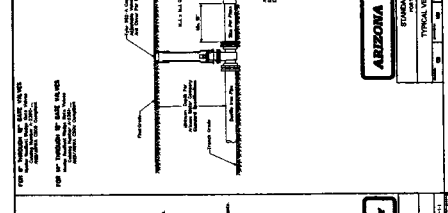

ENCASUREMENT FOR PIPE CROSSING
SECTION A-A

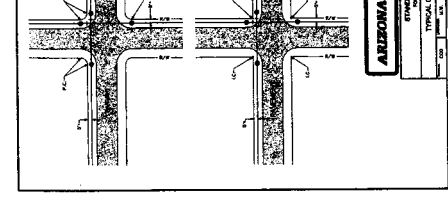

ENCASUREMENT FOR PIPE CROSSING
SECTION A-A



**ARIZONA DEPARTMENT OF ENVIRONMENTAL QUALITY
CERTIFICATE OF APPROVAL TO CONSTRUCT
WATER FACILITIES**

Page 1 Of 2

ADEQ File No: 20120074	LTF No: 55888
System Name: Pinal Valley	System Number: 11-009
Project Owner: Arizona Water Company	
Address: P O Box 29006, Phoenix, AZ 85038	
Project Location: Casa Grande	County: Pinal
Description: ARIZONA WATER COMPANY-PINTO VALLEY WATER SYSTEM PARCEL 8B. ATC PERMIT FOR APPROXIMATELY 1,320 LF OF 12- INCH CLASS 350 DIP WATERLINE AND RELATED FITTINGS. TO PROVIDE WATER SERVICE TO PARCEL 8B ALONG EASEMENT SOUTH OF VAL VISTA ROAD.	

Approval to construct the above-described facilities as represented in the approved documents on file with the Arizona Department of Environmental Quality is hereby given subject to provisions 1 through 5 continued on page 2 through 2

1. This project must be constructed in accordance with all applicable laws, including Title 49, Chapter 2, Article 9 of the Arizona Revised Statutes and Title 18, Chapter 5, Article 5 of the Arizona Administrative Code.
2. Upon completion of construction, the engineer shall fill out the Engineer's Certificate of Completion and forward it to the Central Regional Office located in Phoenix. If all requirements have been completed, that unit will issue a Certificate of Approval of Construction. R18-5-507(B), Ariz. Admin. Code. At the project owner's request, the Department may conduct the final inspection required pursuant to R18-5-507(B); such a request must be made in writing in accordance with the time requirements of R18-5-507(C), Ariz. Admin. Code.
3. This certificate will be void if construction has not started within one year after the Certificate of Approval to Construct is issued, there is a halt in construction of more than one year, or construction is not completed within three years of the approval date. Upon receipt of a written request for an extension of time, the Department may grant an extension of time; an extension of time must be in writing. R18-5-505(E), Ariz. Admin. Code.
4. Operation of a newly constructed facility shall not begin until a Certificate of Approval of Construction has been issued by the Department. R18-5-507(A), Ariz. Admin. Code.

Reviewed by: FMS

By: Janak K. Desai
Janak K. Desai, P.E. Unit Manager
Engineering Review Section
Water Quality Division

5/18/2012
Date

cc: File No: 20120074
Regional Office: Central
Owner: Arizona Water Company
County Health Department: Pinal
Engineer: Arizona Water Company
Planning and Zoning/Az Corp. Commission
Engineering Review Database - Etr021

**APPROVAL TO CONSTRUCT
POTABLE WATERLINE
ADEQ FILE No. 20120074
PAGE 2 OF 2: PROVISIONS CONTINUED**

5. The Arizona Department of Environmental Quality's review of this application was subject to the requirements of the licensing time frames ("LTF") statute under Arizona Revised Statutes ("A.R.S.") § 41-1072 through § 41-1079 and the LTF rules under Arizona Administrative Code ("A.A.C.") R18-1-501 through R18-1-525. This Notice is being issued within the overall time frame for your application.


ADEQ hereby approves your application for Approve to Construct Drinking Water Facilities under A.R.S. § 49-351. Your copy is enclosed.

This decision is an appealable agency action under A.R.S. § 41-1092. You have a right to request a hearing and file an appeal under A.R.S. § 41-1092.03(B). You must file a written Request for Hearing or Notice of Appeal within **30 days** of your receipt of this Notice. A Request for Hearing or Notice of Appeal is filed when it is received by ADEQ's Hearing Administrator as follows:

Office of Administrative Counsel
Arizona Department of Environmental Quality
1110 W. Washington Street
Phoenix, AZ 85007

The Request for Hearing or Notice of Appeal shall identify the party, the party's address, the agency and the action being appealed and shall contain a concise statement of the reasons for the appeal. Upon proper filing of a Request for Hearing or Notice of Appeal, ADEQ will serve a Notice of Hearing on all parties to the appeal. If you file a timely Request for Hearing or Notice of Appeal you have a right to request an informal settlement conference with ADEQ under A.R.S. § 41-1092.06. This request must be made in writing no later than **20 days** before a scheduled hearing and must be filed with the Hearing Administrator at the above address.

Please contact Frank M. Smaila at (602) 771-4237 or fms@azdeq.gov if you have questions regarding this Notice or the Certificate of Approved to Construct.

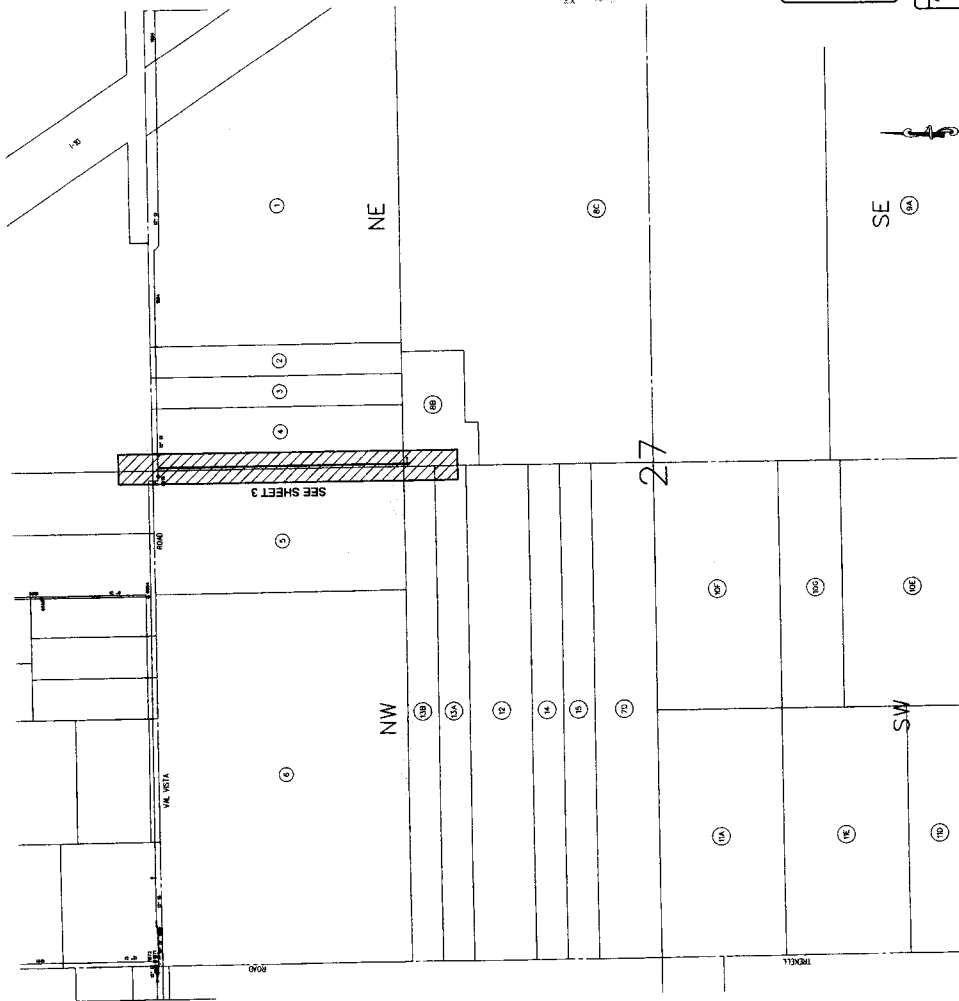[illegible][illegible]

ARIZONA WATER COMPANY

ALTITUDE 1513 FT

SHEET INDEX

SHEET 1 - COVER SHEET
SHEET 2 - PLAN/PROFILES
SHEET 3-AWC SPECS
SHEET 4- DETAILS

APPROVAL FOR CONSTRUCTION
ARIZONA DEPARTMENT OF ENVIRONMENTAL QUALITY

RECEIVED
APR 17 2002
MODES ENGINEERING
REVIEW SECTION

REF. APPROVED BY:

FISCAL COUNTY ENGINEER _____ **DATE** _____
PINAL COUNTY, PUBLIC WORKS DEPARTMENT

PINAL COUNTY ENGINEER APPROVAL



FILE NO. _____ DATE _____

LOCAL COUNTY ENGINEER
LOCAL COUNTY, DEPARTMENT OF PUBLIC WORKS
APPROVAL EXPIRES


No. 1
PV-0026

HEET 1 OF 4

- 1 Install 12" DIP Water Main & Isolated Fittings & Joint. Pentraint
- 2 Install 12" T.S.G.V.B. & C. PLG. x M.J.
- 3 Install 12" G.V.B. & C., M.J.
- 4 Install 1" Single Service Per AWC Standard Details E-9-9-1
- 5 Install 2" Blow Off Assembly Per AWC Standard Details E-9-8-1

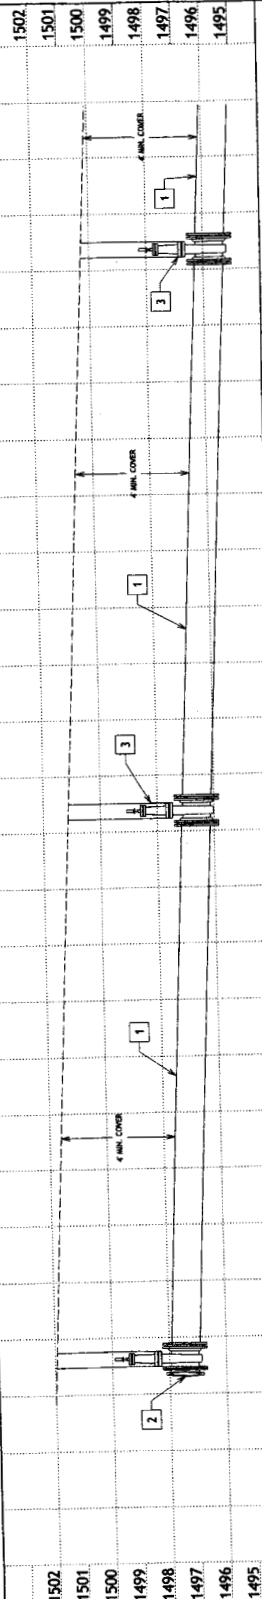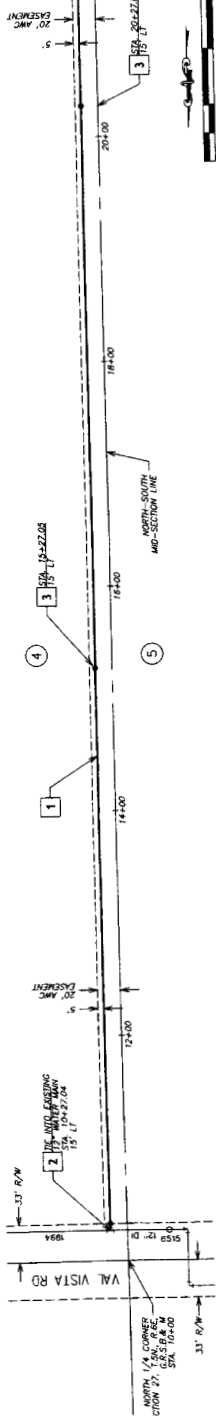

VERTICAL: 1" = 2'
HORIZONTAL: 1" = 50'

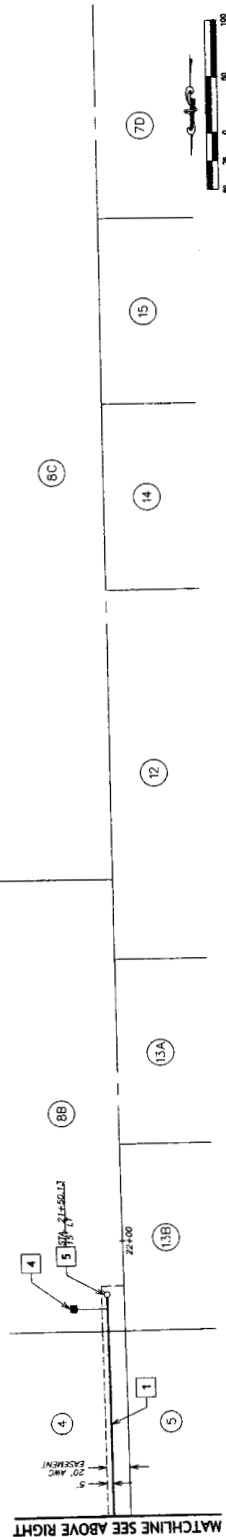

MATCHLINE SEE ABOVE RIGHT



VERTICAL: $1^{\circ} = 2'$
HORIZONTAL: $1^{\circ} = 50'$




ARIZONA WATER COMPANY
DRAWING NO.
PV-0026
SHEET 2 OF 4




PV-0026
SHEET 4 OF 4


263-1100
1-800-STAN-IT
AZARONA WATER COMPANY

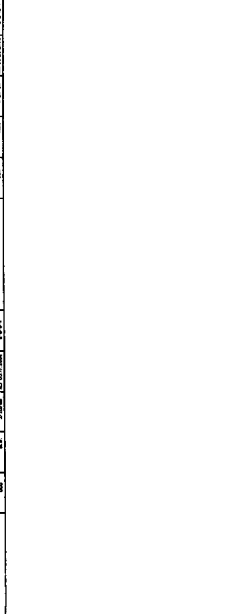

ARIZONA WATER COMPANY
STANDARD SPECIFICATION
DOUBLE SERVICE CONNECTION FOR 3/4" METERS

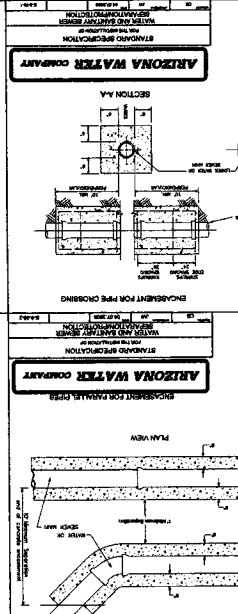


ARIZONA WATER COMPANY
STANDARD SPECIFICATION
DOUBLE SERVICE CONNECTION FOR 1" METERS

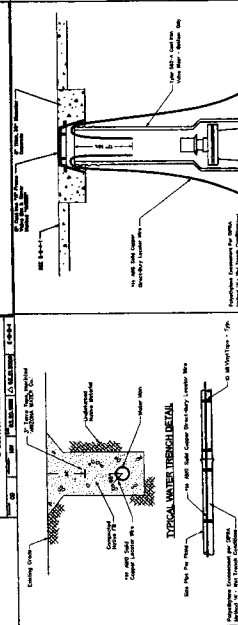


ARIZONA WATER COMPANY
STANDARD SPECIFICATION
TYPICAL VERTICAL GATE VALVE




ARIZONA WATER COMPANY
STANDARD SPECIFICATION
TYPICAL VERTICAL GATE VALVE

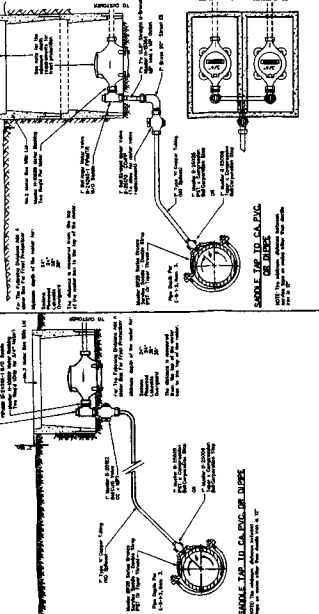

ARIZONA WATER COMPANY
STANDARD SPECIFICATION
TYPICAL VERTICAL GATE VALVE

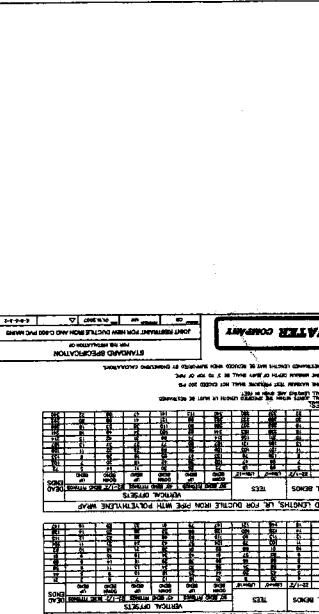




ARIZONA WATER COMPANY
STANDARD SPECIFICATION
TYPICAL VERTICAL GATE VALVE

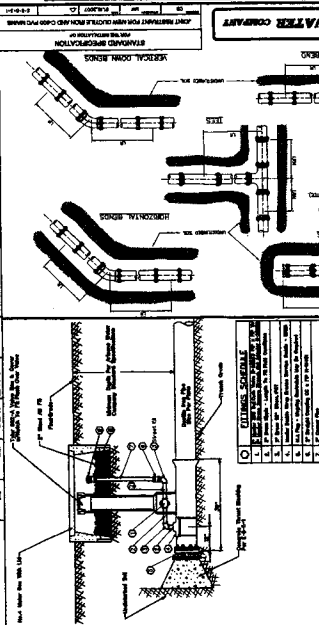

ARIZONA WATER COMPANY
STANDARD SPECIFICATION
TYPICAL VERTICAL GATE VALVE



ARIZONA WATER COMPANY
STANDARD SPECIFICATION
TYPICAL VERTICAL GATE VALVE

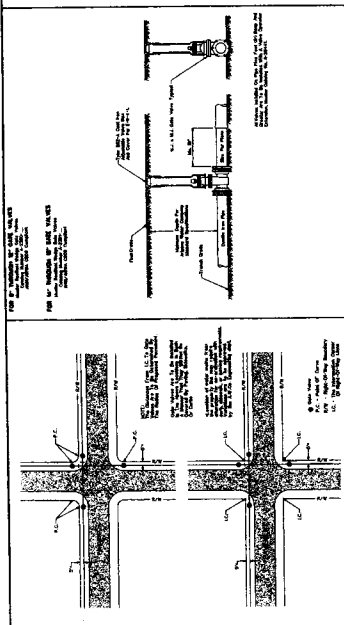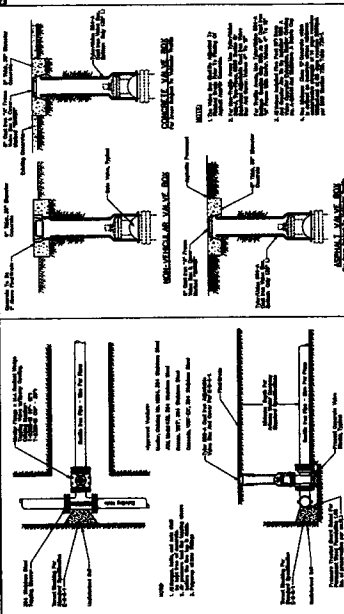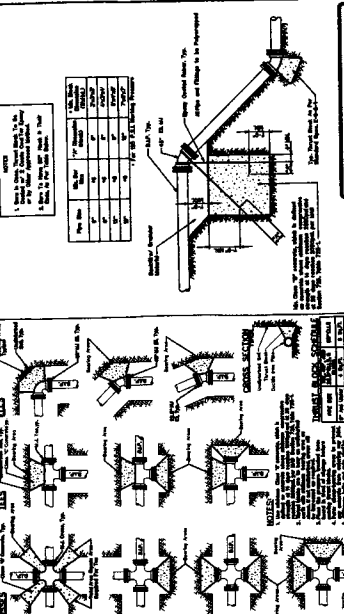



**ARIZONA DEPARTMENT OF ENVIRONMENTAL QUALITY
CERTIFICATE OF APPROVAL TO CONSTRUCT
WATER FACILITIES**

Page 1 Of 2

ADEQ File No: 20120067	LTF No: 55842
System Name: Pinal Valley	System Number: 11-009
Project Owner: Arizona Water Company	
Address: P O Box 29006, Phoenix, AZ 85038	
Project Location: Casa Grande	County: Pinal
Description: INSTALLATION OF APPROXIMATELY 5,300-LF OF 16-IN D.I.P. WATERLINE ALONG MCCARTNEY RD AND 2,960-LF OF 12-IN D.I.P. WATERLINE ALONG CURRY ROAD, TO SERVE PHASE 1 - PARCEL 7 OF LACO DEV., CASA GRANDE, PINAL CO.	

Approval to construct the above-described facilities as represented in the approved documents on file with the Arizona Department of Environmental Quality is hereby given subject to provisions 1 through 5 continued on page 2 through 2

1. This project must be constructed in accordance with all applicable laws, including Title 49, Chapter 2, Article 9 of the Arizona Revised Statutes and Title 18, Chapter 5, Article 5 of the Arizona Administrative Code.
2. Upon completion of construction, the engineer shall fill out the Engineer's Certificate of Completion and forward it to the Central Regional Office located in Phoenix. If all requirements have been completed, that unit will issue a Certificate of Approval of Construction. R18-5-507(B), Ariz. Admin. Code. At the project owner's request, the Department may conduct the final inspection required pursuant to R18-5-507(B); such a request must be made in writing in accordance with the time requirements of R18-5-507(C), Ariz. Admin. Code.
3. This certificate will be void if construction has not started within one year after the Certificate of Approval to Construct is issued, there is a halt in construction of more than one year, or construction is not completed within three years of the approval date. Upon receipt of a written request for an extension of time, the Department may grant an extension of time; an extension of time must be in writing. R18-5-505(E), Ariz. Admin. Code.
4. Operation of a newly constructed facility shall not begin until a Certificate of Approval of Construction has been issued by the Department. R18-5-507(A), Ariz. Admin. Code.

Reviewed by: AD4

By: Janak K. Desai 6/1/2012
 Janak K. Desai, P.E. Unit Manager Date
 Engineering Review Section
 Water Quality Division

cc: File No: 20120067
 Regional Office: Central
 Owner: Arizona Water Company
 County Health Department: Pinal
 Engineer: Arizona Water Company
 Planning and Zoning/Az Corp. Commission
 Engineering Review Database - Etr021

**APPROVAL TO CONSTRUCT
DRINKING WATER DISTRIBUTION LINES
ADEQ FILE No. 20120067
PAGE 2 OF 2: PROVISIONS CONTINUED**

5. The Arizona Department of Environmental Quality's review of this application was subject to the requirements of the licensing time frames ("LTF") statute under Arizona Revised Statutes ("A.R.S.") § 41-1072 through § 41-1079 and the LTF rules under Arizona Administrative Code ("A.A.C.") R18-1-501 through R18-1-525. This Notice is being issued within the overall time frame for your application.

ADEQ hereby approves your application for Approval to Construct Water Facilities under A.R.S. § 49-351. Your copy is enclosed.

This decision is an appealable agency action under A.R.S. § 41-1092. You have a right to request a hearing and file an appeal under A.R.S. § 41-1092.03(B). You must file a written Request for Hearing or Notice of Appeal within **30 days** of your receipt of this Notice. A Request for Hearing or Notice of Appeal is filed when it is received by ADEQ's Hearing Administrator as follows:

Office of Administrative Counsel
Arizona Department of Environmental Quality
1110 W. Washington Street
Phoenix, AZ 85007



The Request for Hearing or Notice of Appeal shall identify the party, the party's address, the agency and the action being appealed and shall contain a concise statement of the reasons for the appeal. Upon proper filing of a Request for Hearing or Notice of Appeal, ADEQ will serve a Notice of Hearing on all parties to the appeal. If you file a timely Request for Hearing or Notice of Appeal you have a right to request an informal settlement conference with ADEQ under A.R.S. § 41-1092.06. This request must be made in writing no later than **20 days** before a scheduled hearing and must be filed with the Hearing Administrator at the above address.

Please contact Adrian Dumitrescu at 602-771-4201 or ad4@azdeq.gov if you have questions regarding this Notice or the Certificate of Approval to Construct.



WATER CONSTRUCTION


1. Install 16" HDPE Water Main
2. Install 16" HDPE Water Main
MATCHLINE SEE BELOW LEFT

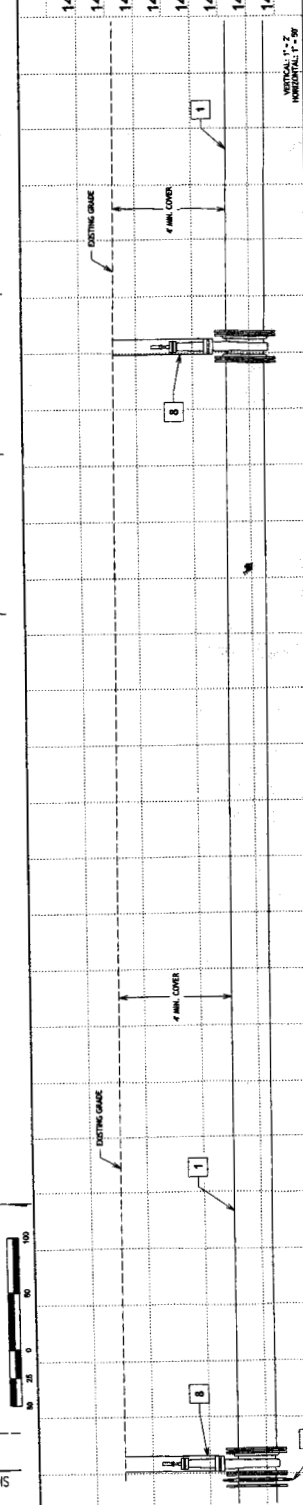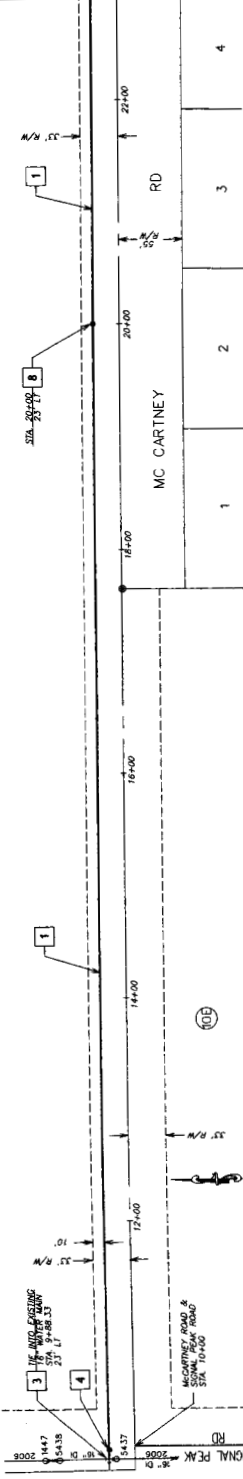



MATCHLINE SEE SHEET 3 - ABOVE LEFT

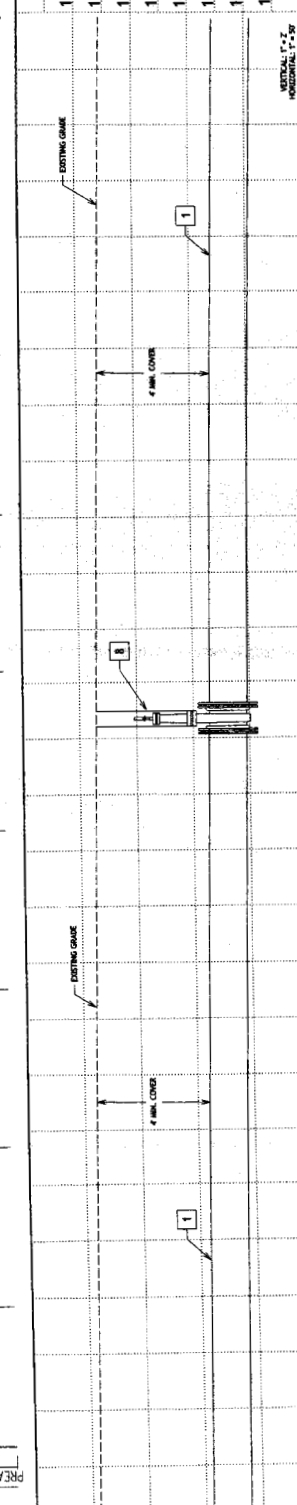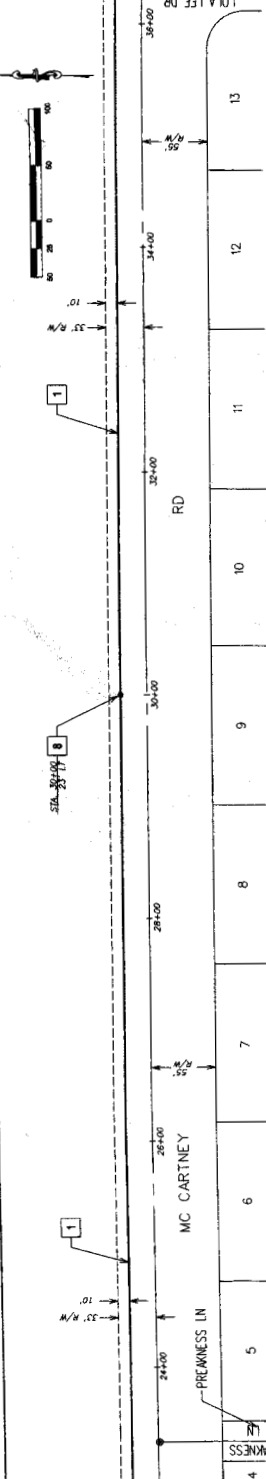

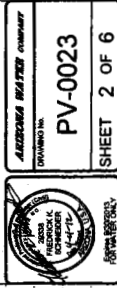


ALEXANDER WATER COMPANY
 PV-0023
 SHEET 2 OF 6

1	Install 16" G.V.B. C. FLG. x M.J. Restraint in Relaxed Pitches and Joint Restraint
2	Install 12" G.V.B. C. FLG. x M.J. Restraint in Relaxed Pitches and Joint Restraint
3	Install 16" FLG. Cross
4	Install 16" G.V.B. C. FLG. x M.J.
5	Install 12" G.V.B. C. FLG. x M.J.
6	Install 16"x12" FLG. Tee
7	Install 2" Blow Off Assembly
8	Install 16" G.V.B. C., M.J.
9	Install 12" G.V.B. C., M.J.
10	Install 1" Single Service

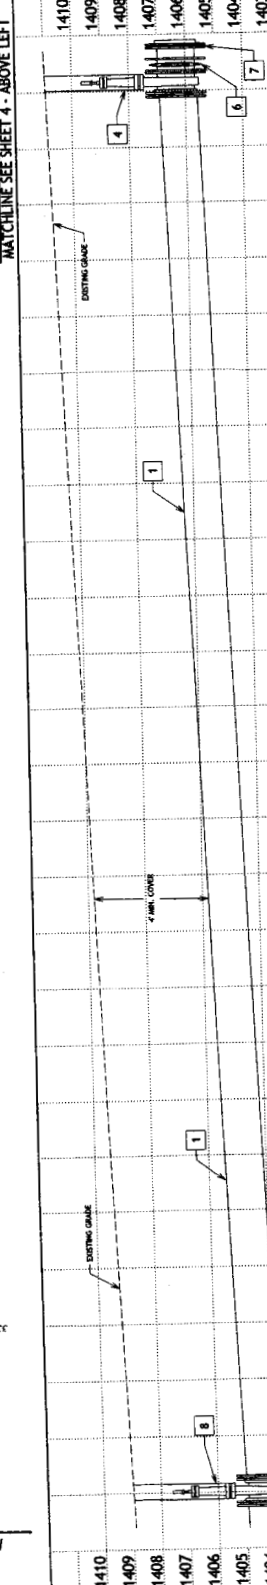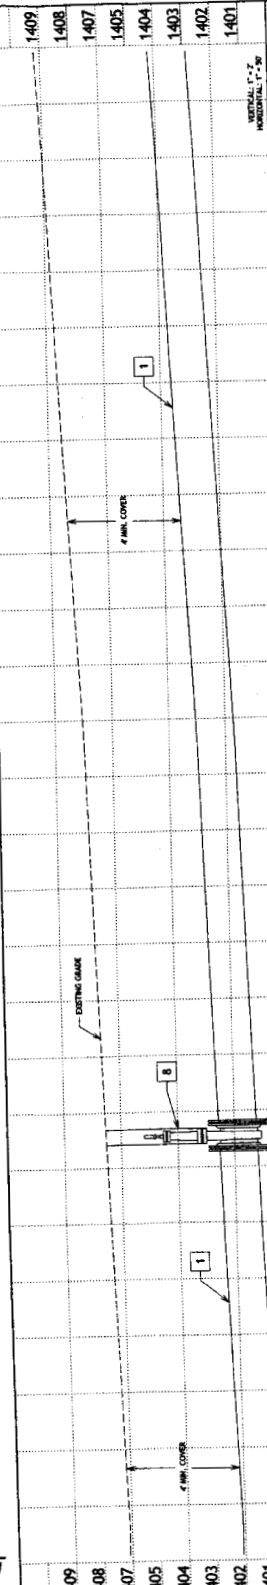


ARIZONA WATER COMPANY DRAWING NO. PV-0023 SHEET 3 OF 6	
--	---

WATER CONSTRUCTION



1. 1" 10' Water Main
2. 1" 10' Water Main
MATCHLINE SEE BELOW LEFT

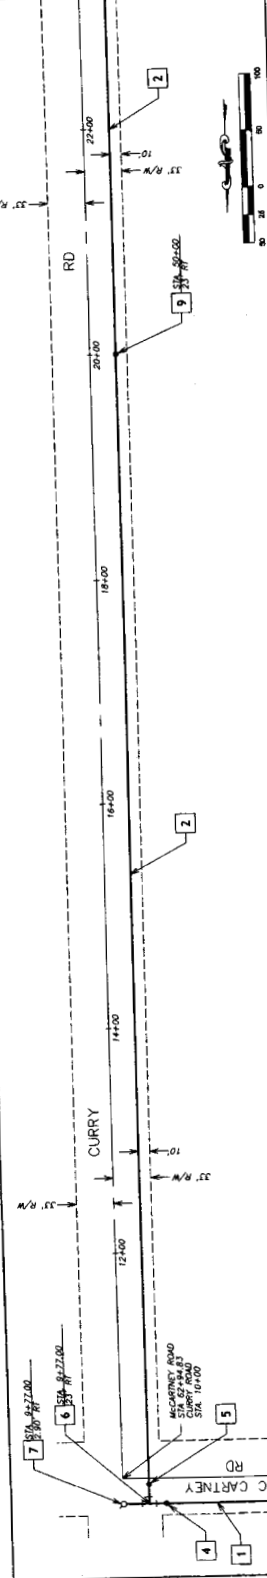

MATCHLINE SEE SHEET 3 - BOTTOM RIGHT

- 1412
- 1411
- 1410
- 1409
- 1408
- 1407
- 1406
- 1405

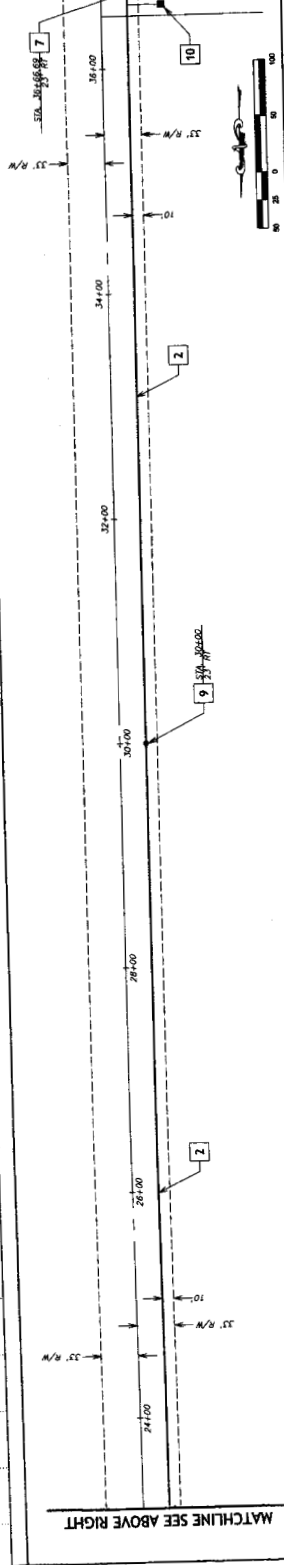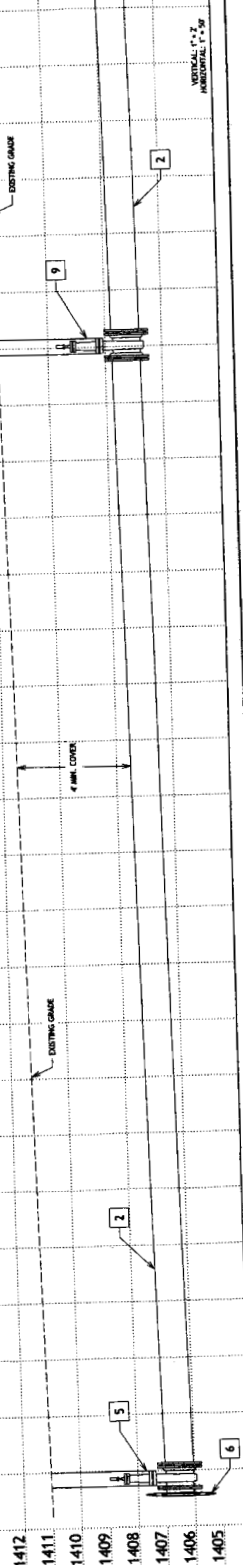

MATCHLINE SEE ABOVE RIGHT

- 1412
- 1411
- 1410
- 1409
- 1408
- 1407
- 1406
- 1405

